
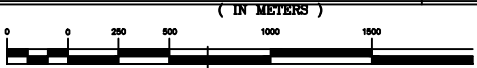


INDEX DIAGRAM

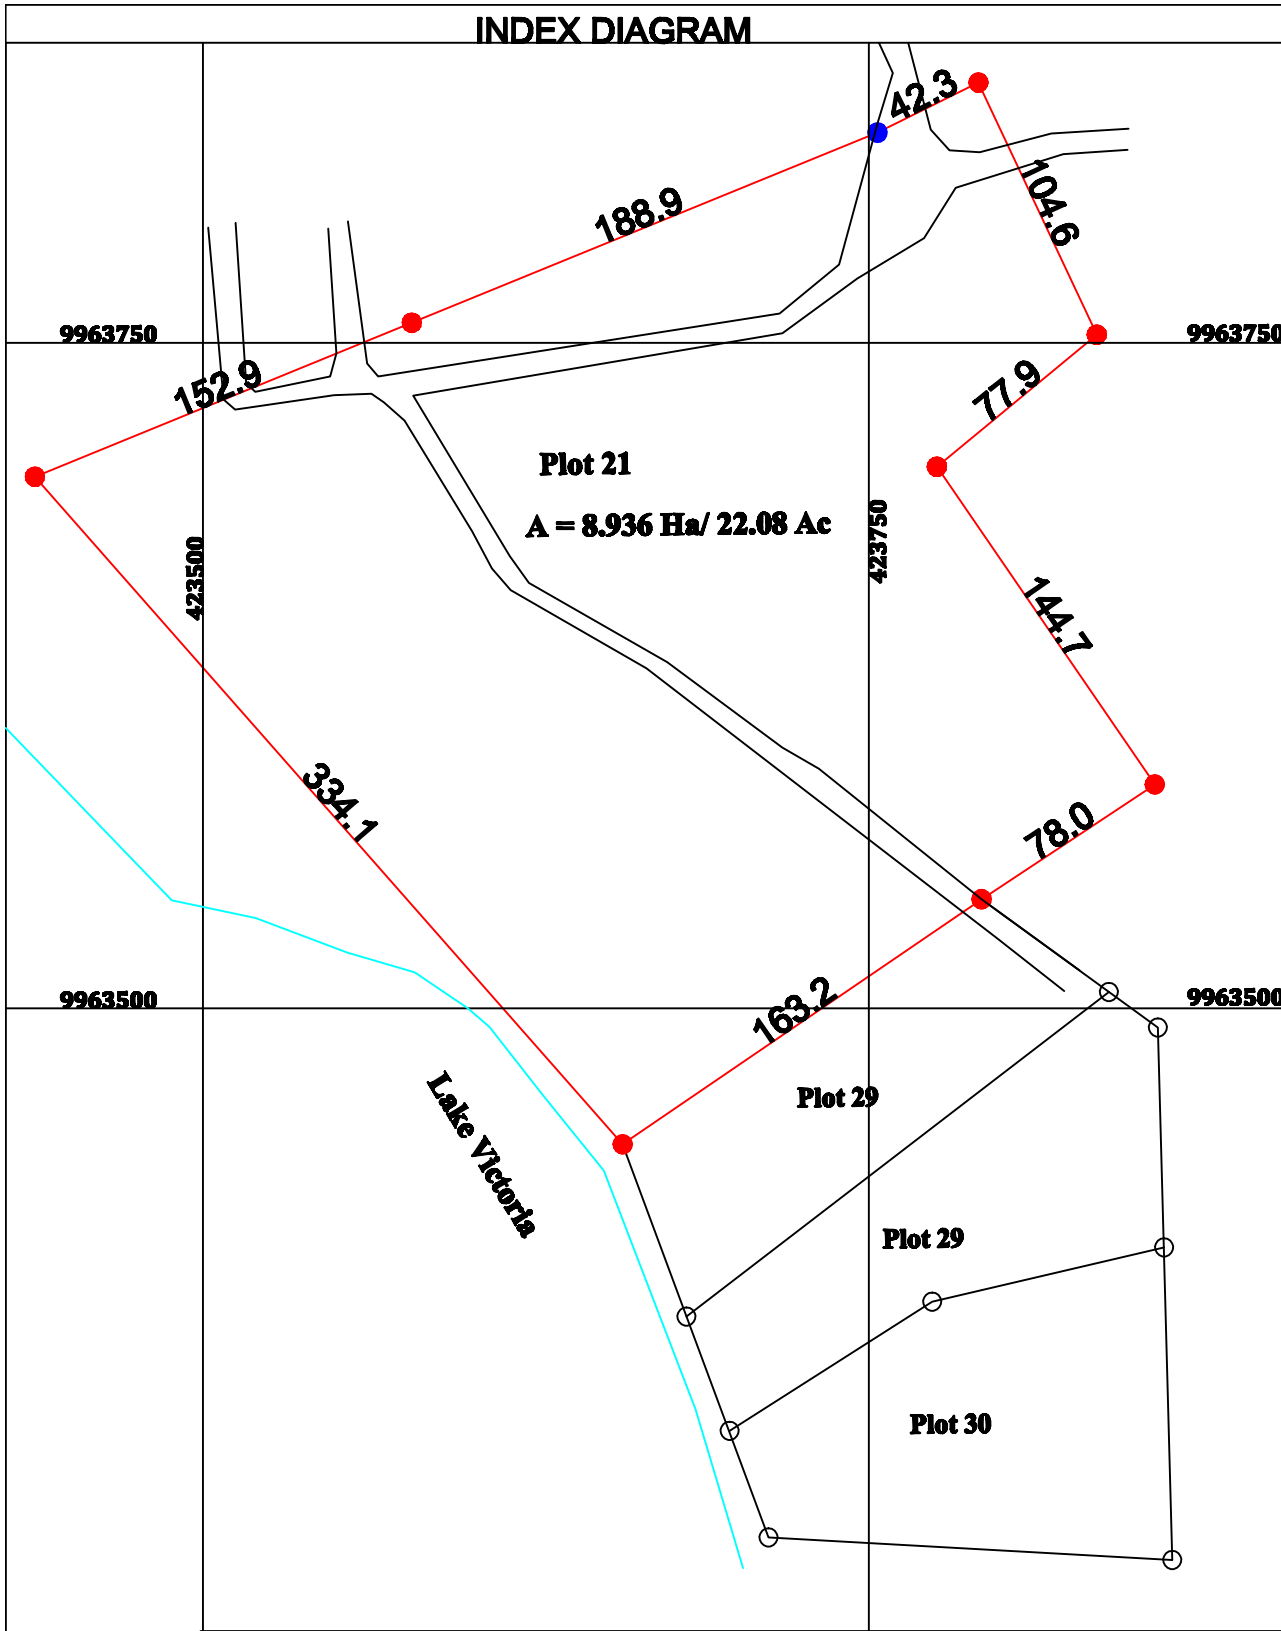

1 : 2500

CONTROL Old Markstones	<p>True North</p>	COORDINATE SYSTEM Cartesian CENTRAL MERIDIAN 33 Deg ZONE 388 DATUM Aic 1980	LEGEND <table border="1"> <thead> <tr> <th>Symbol</th> <th>Description</th> </tr> </thead> <tbody> <tr> <td></td> <td>Plot Boundary</td> </tr> <tr> <td></td> <td>Neighboring Plot</td> </tr> <tr> <td></td> <td>Existing Road</td> </tr> <tr> <td></td> <td>Existing Mark Stone</td> </tr> <tr> <td></td> <td>Replaced As Picket</td> </tr> <tr> <td></td> <td>Lake Victoria Boundary</td> </tr> </tbody> </table>	Symbol	Description		Plot Boundary		Neighboring Plot		Existing Road		Existing Mark Stone		Replaced As Picket		Lake Victoria Boundary	DRAWING TITLE BOUNDARY OPENING OF PLOT 21 BLOCK 54 MWENA, SSESE COUNTY KALANGALA DISTRICT
Symbol	Description																	
	Plot Boundary																	
	Neighboring Plot																	
	Existing Road																	
	Existing Mark Stone																	
	Replaced As Picket																	
	Lake Victoria Boundary																	